
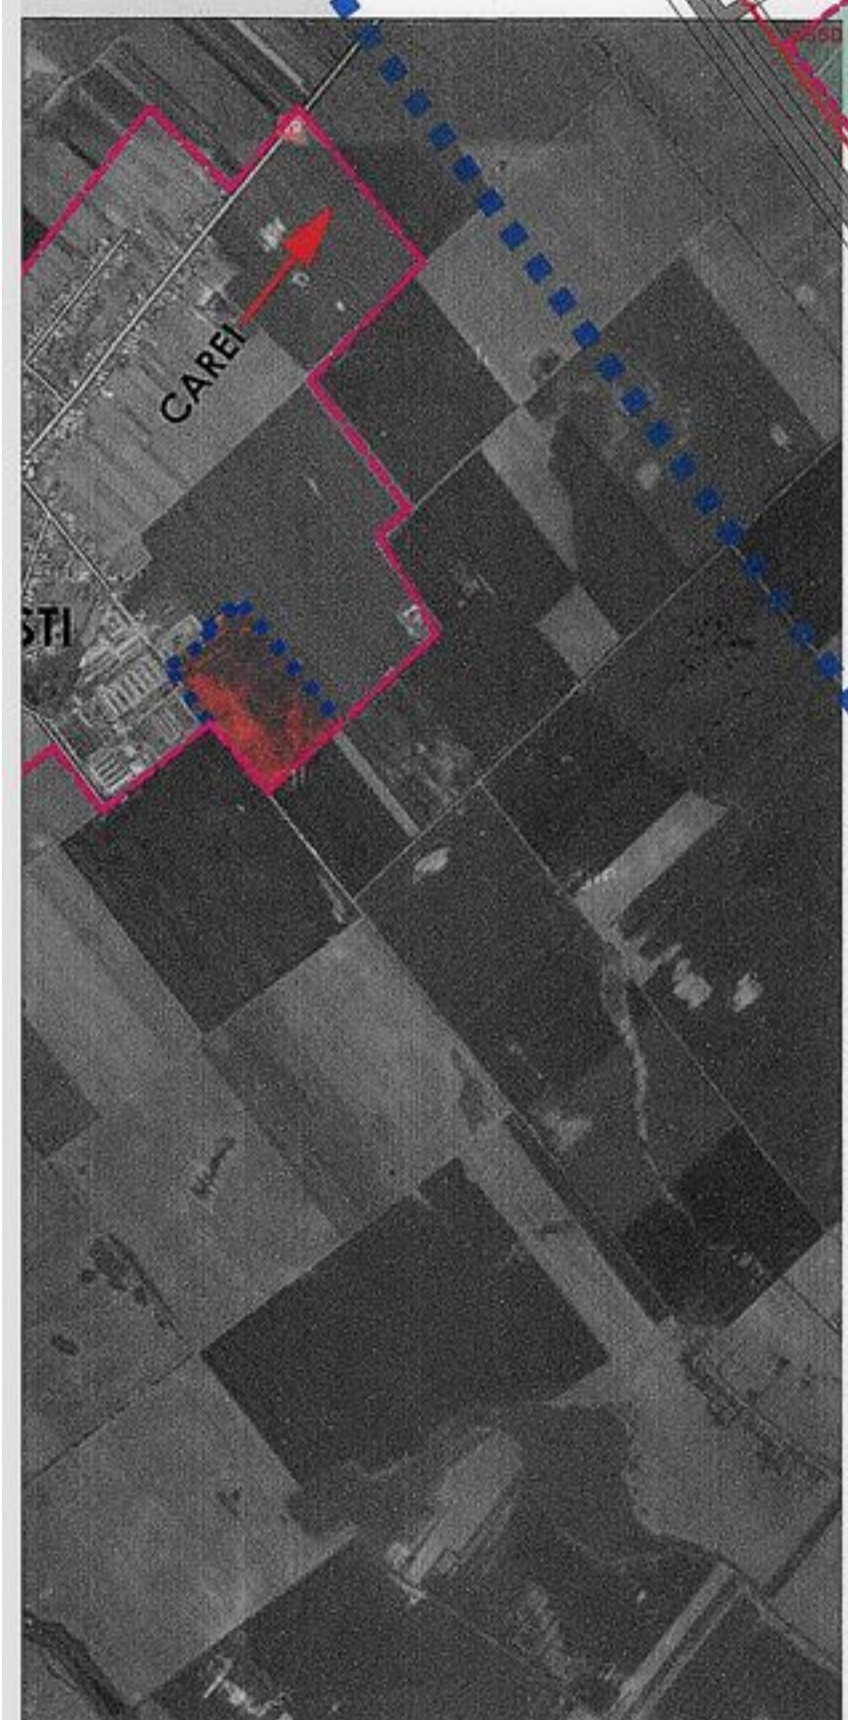


— LINEIE ELECTRICE AERIANE EXISTENTE (LEA)

○ ZONA STUDIATA IN DETALIU

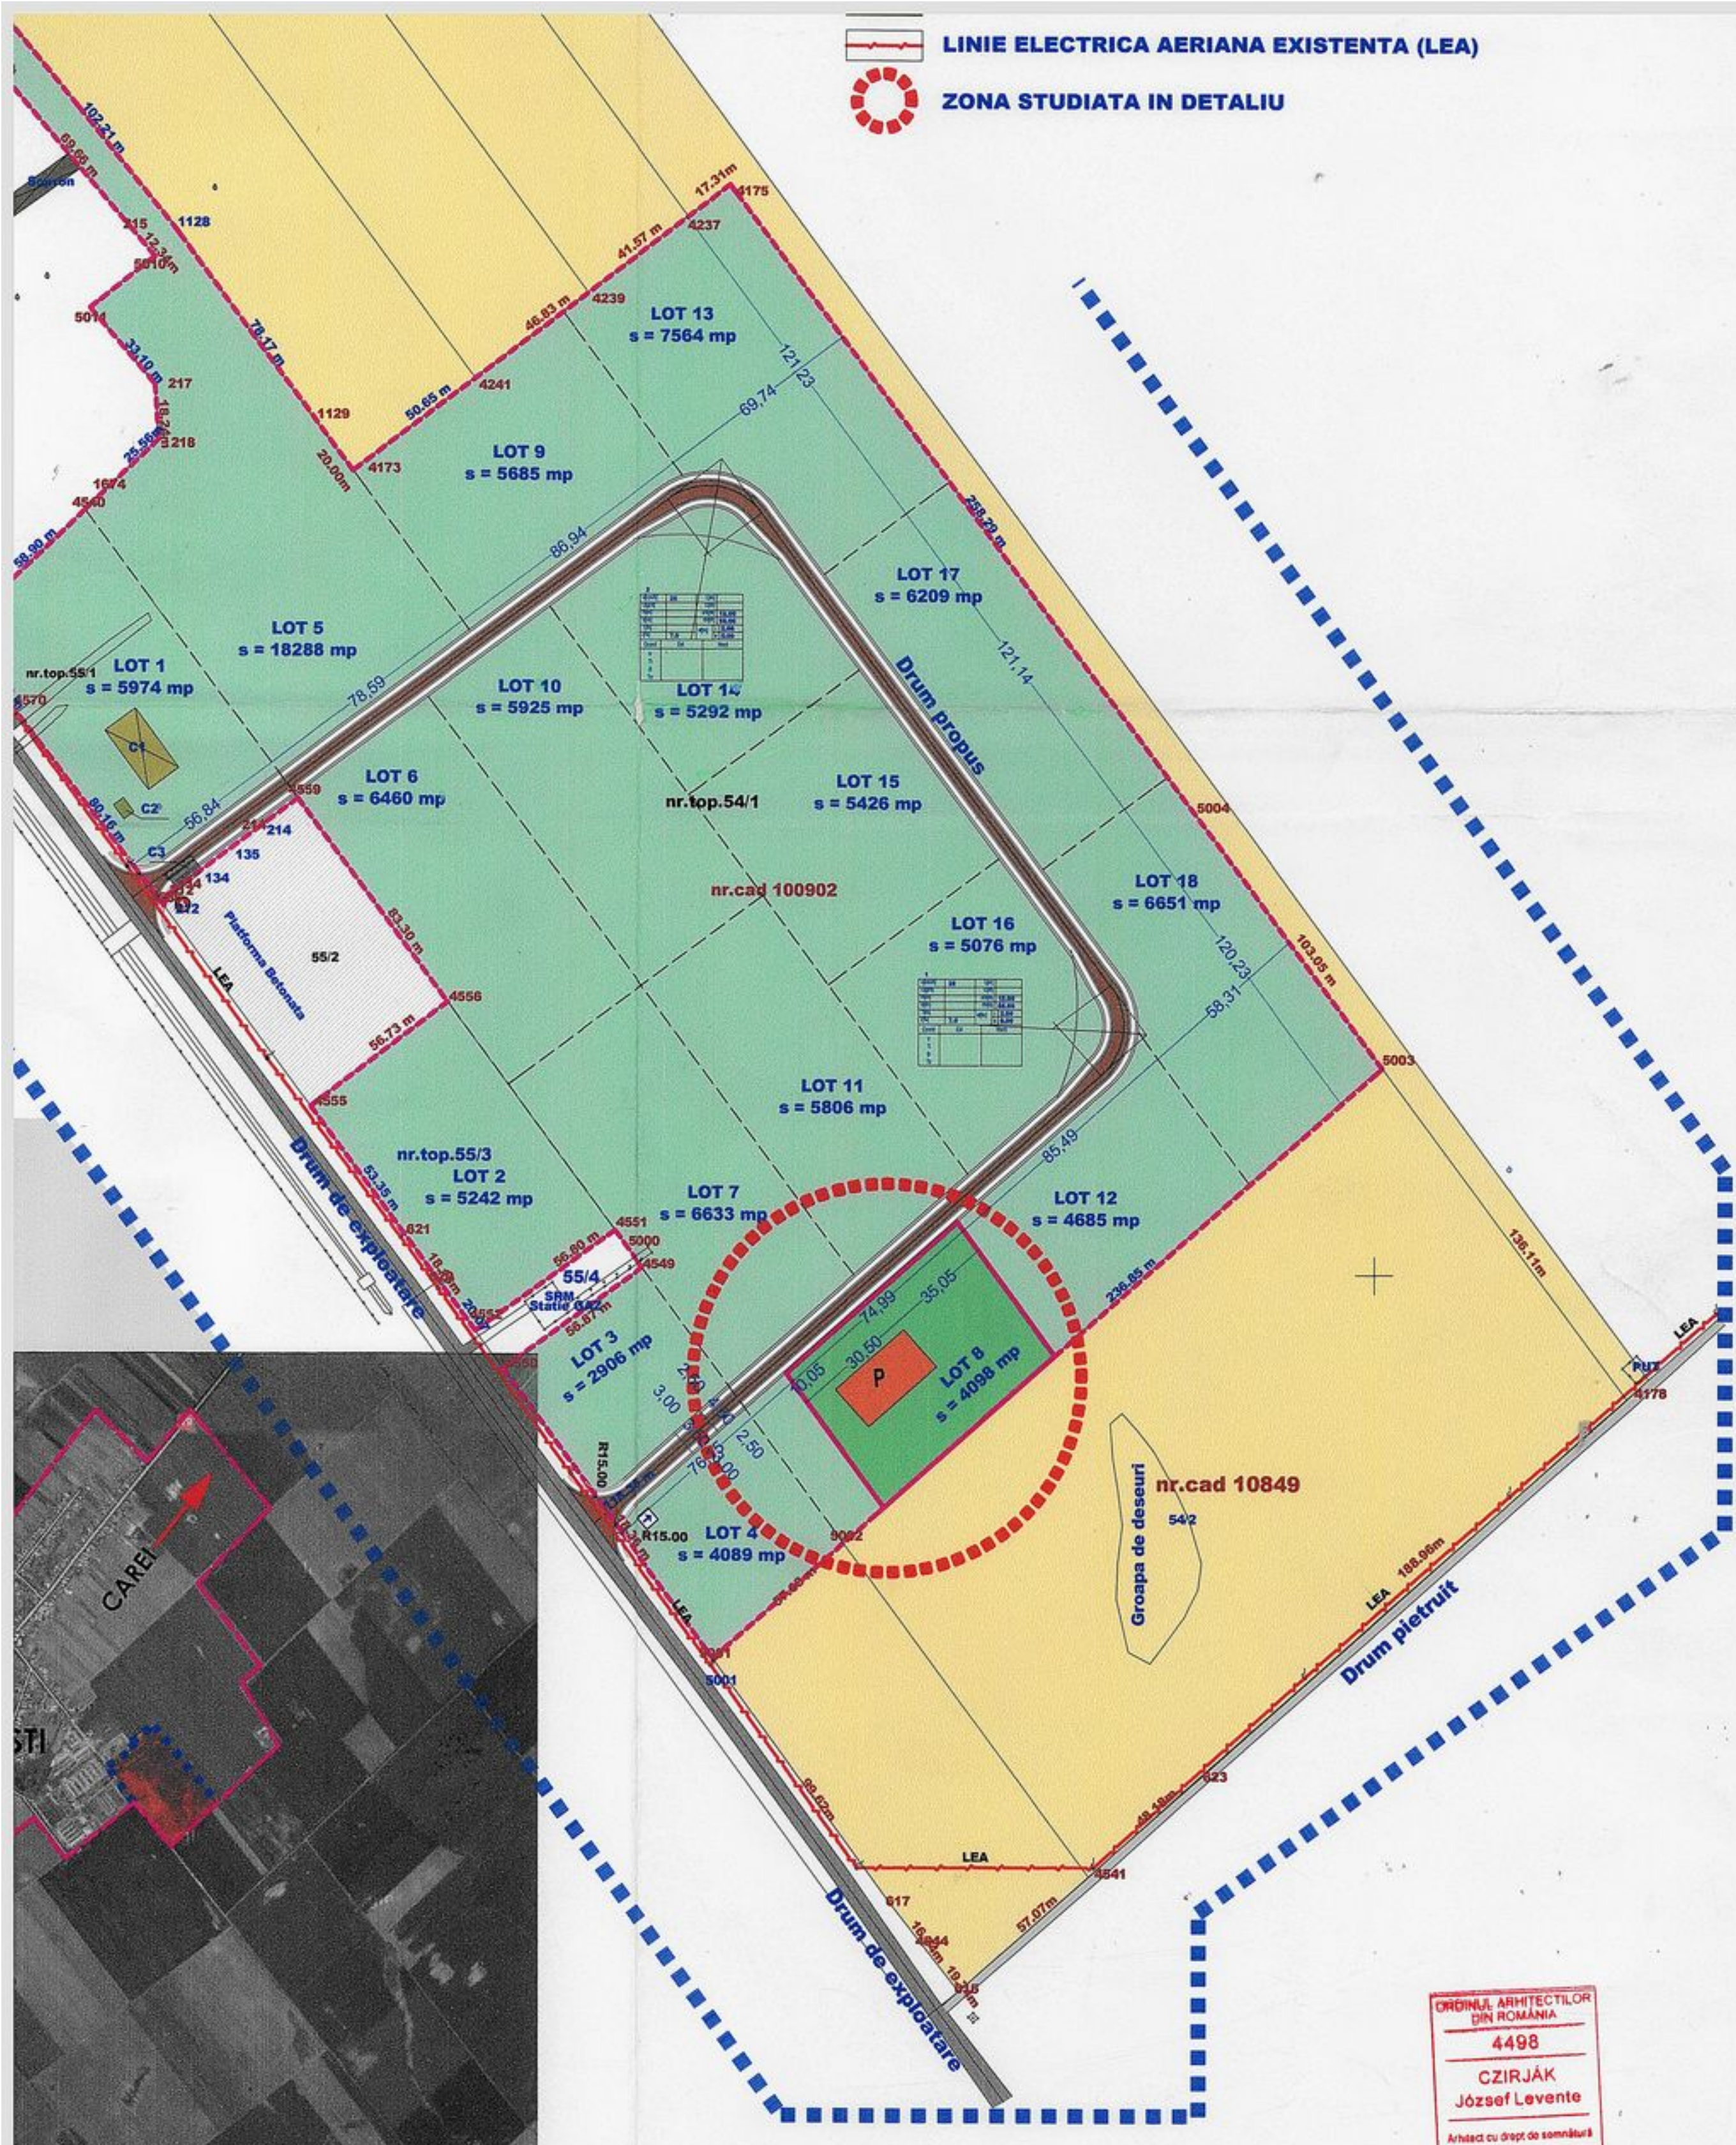

ORDINUL ARHITECTILOR
DIN ROMANIA
4498
CZIRJÁK
József Levente
Arhitect cu drept de semnătură

Verificator/Expert	Nume	Semnatura	Cerinta	Referat / Expertiza nr. / Data
				Beneficiar:
Sef proiect: arh. CZIRJÁK J. Levente Proiectat: arh. CZIRJÁK J. Levente Desenat: arh. CZIRJÁK J. Levente				COMUNA PETRESTI CONSTRUIRE SCHWABEN BUSINESS PARK AND CONSULTANCY CENTER Com. PETRESTI, Sat PETRESTI, Jud. SATU MARE PLAN DE INCADRARE IN ZONA
Scara: 1:2000 Elaborat: 2012				Proiect nr.: 918/2012 Faza: P.T. Plansa nr.: A/01